



CARPENTER

MAIN LEVEL PLAN
SCALE: 1/8" = 1'-0"

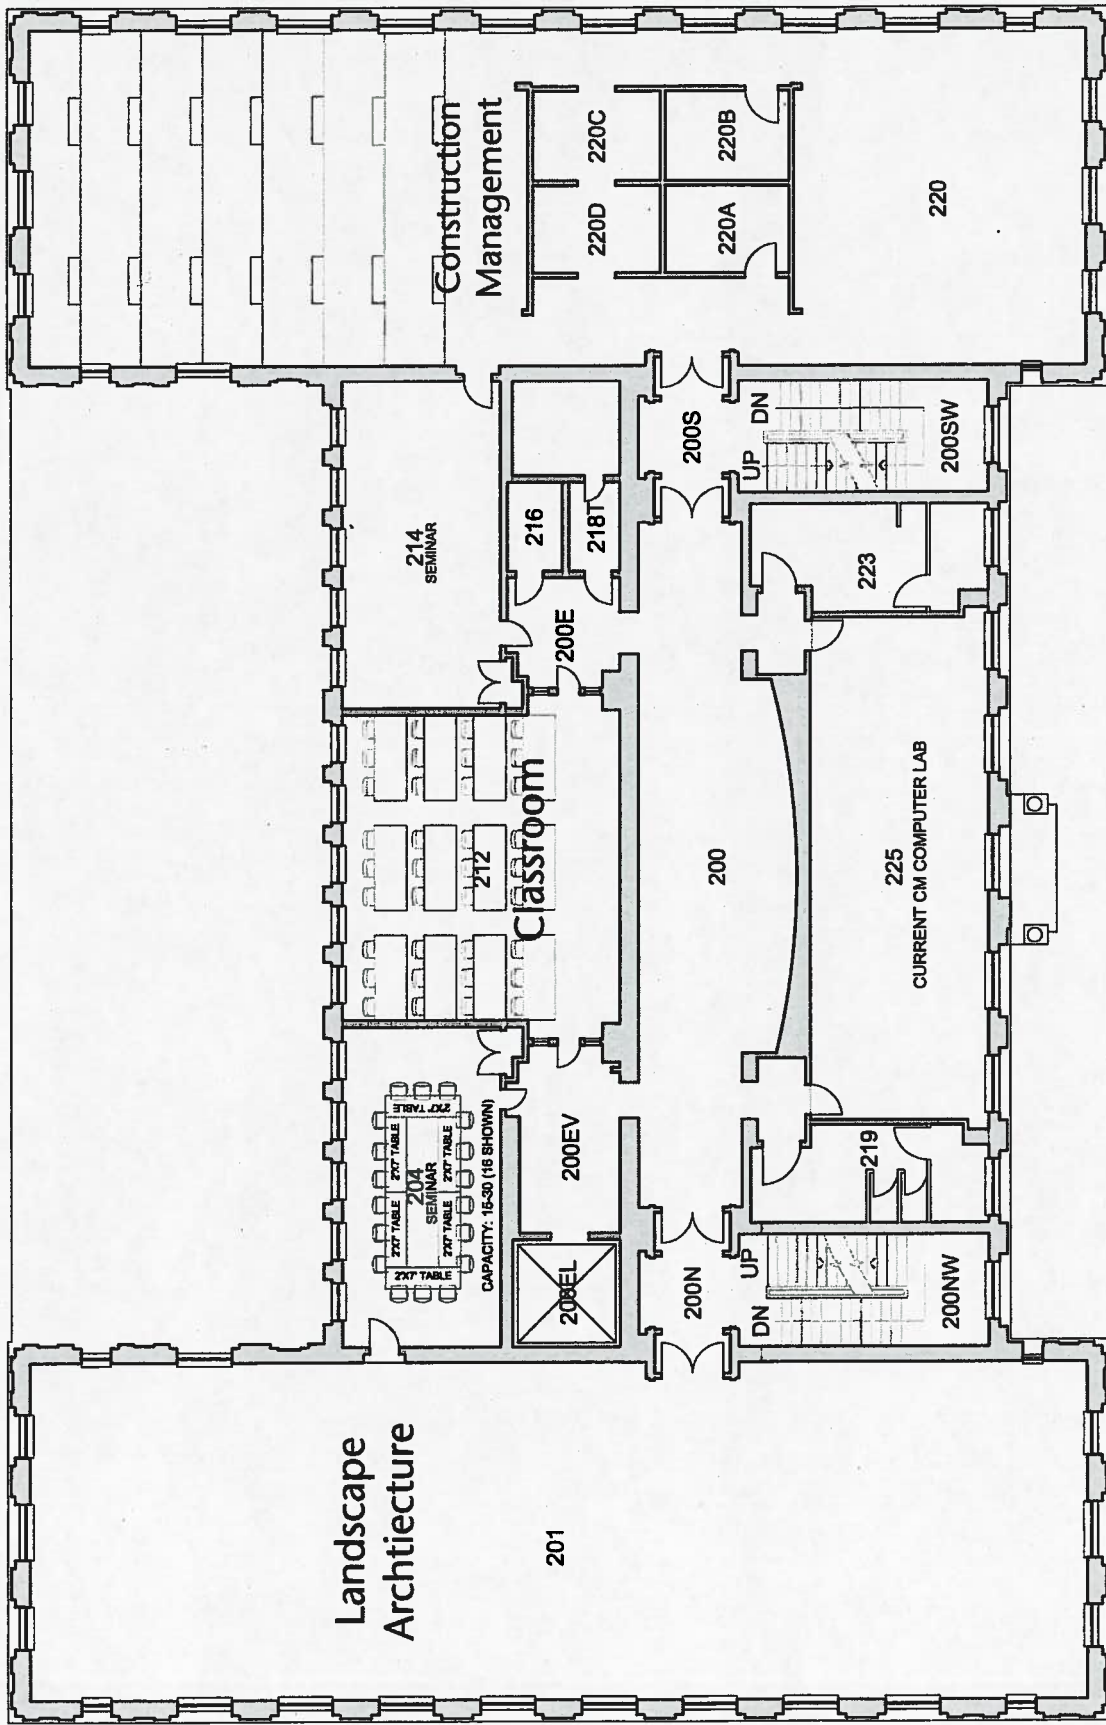


CARPENTER

2ND LEVEL PLAN
SCALE: 1/8" = 1'-0"

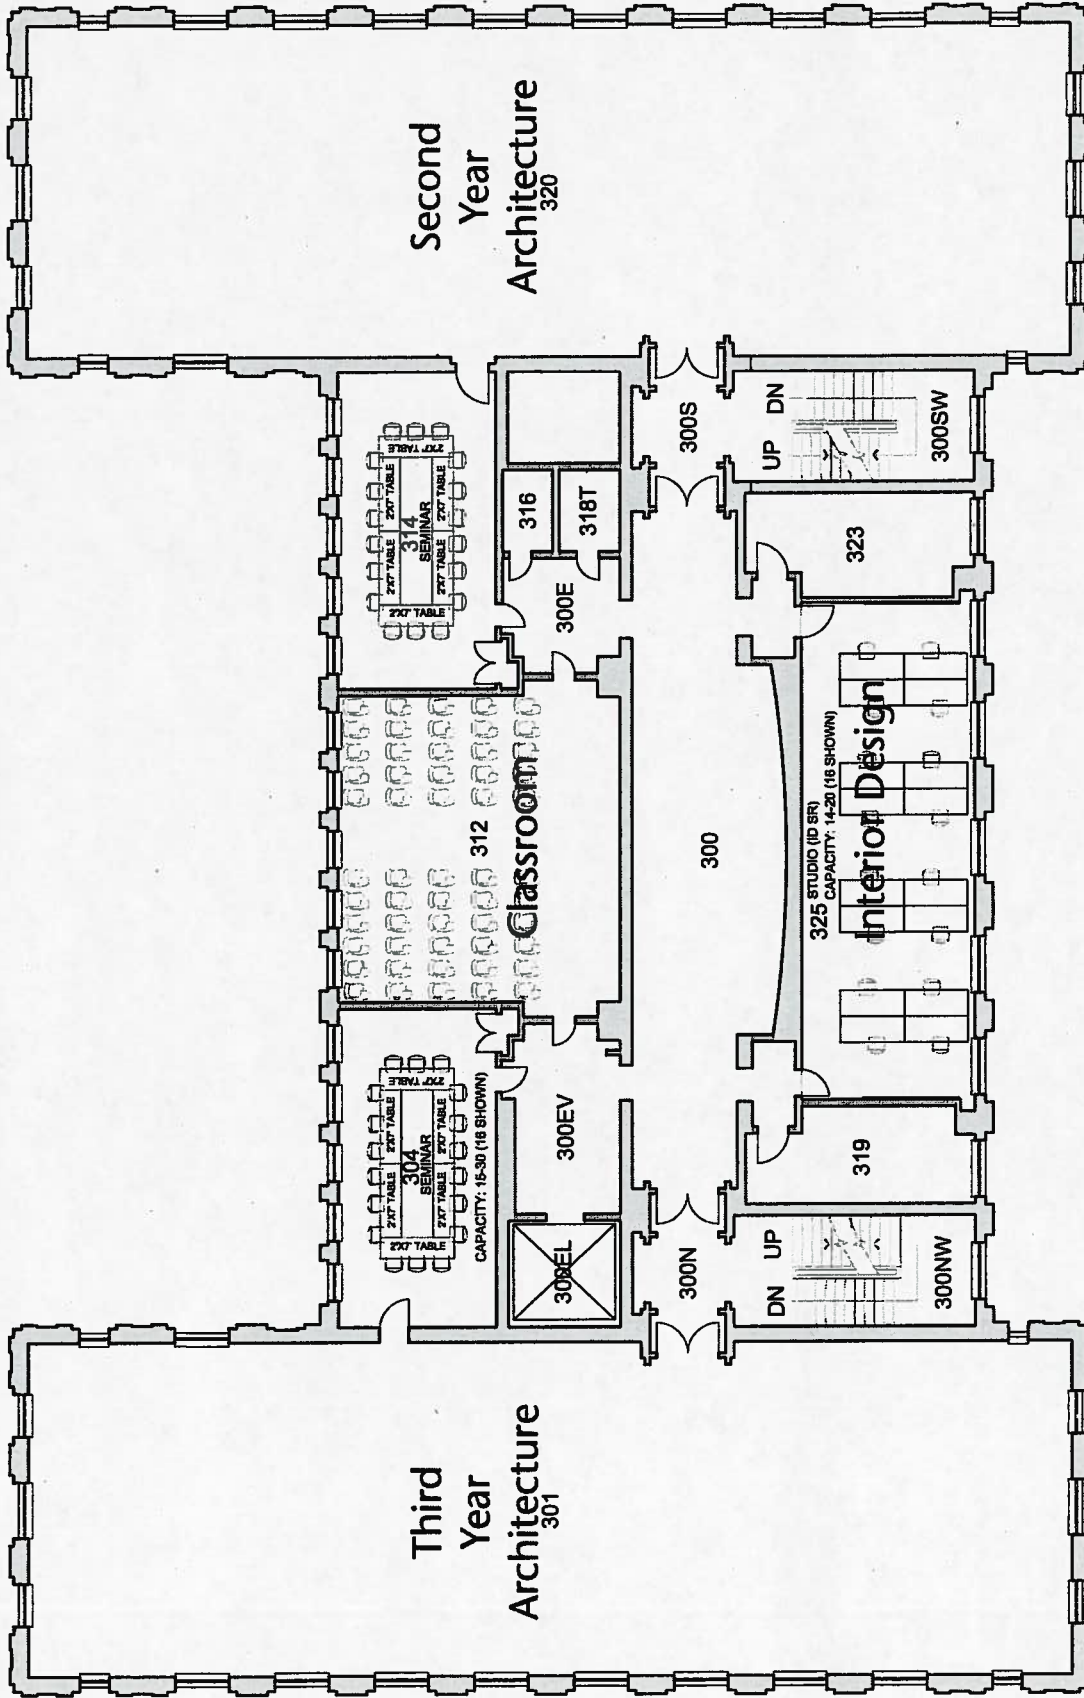

CARPENTER


3RD LEVEL PLAN
SCALE: 1/8" = 1'-0"

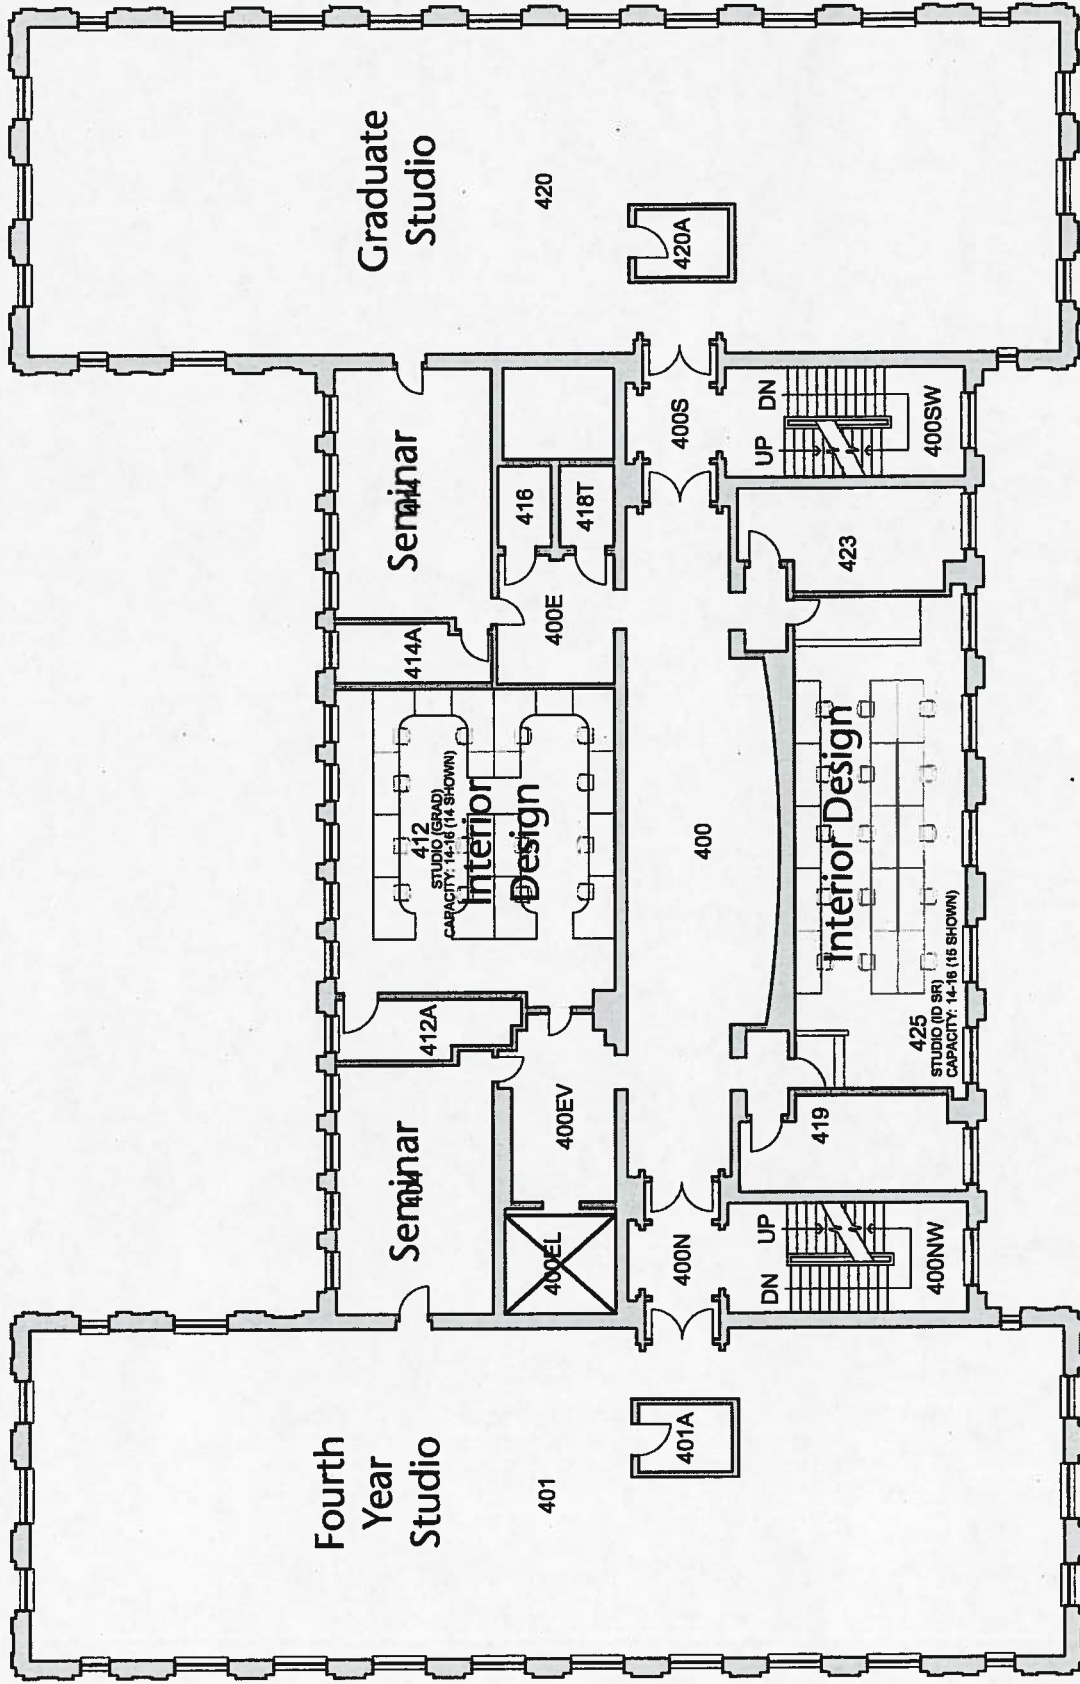


CARPENTER

4TH LEVEL PLAN
SCALE: 1/8" = 1'-0"




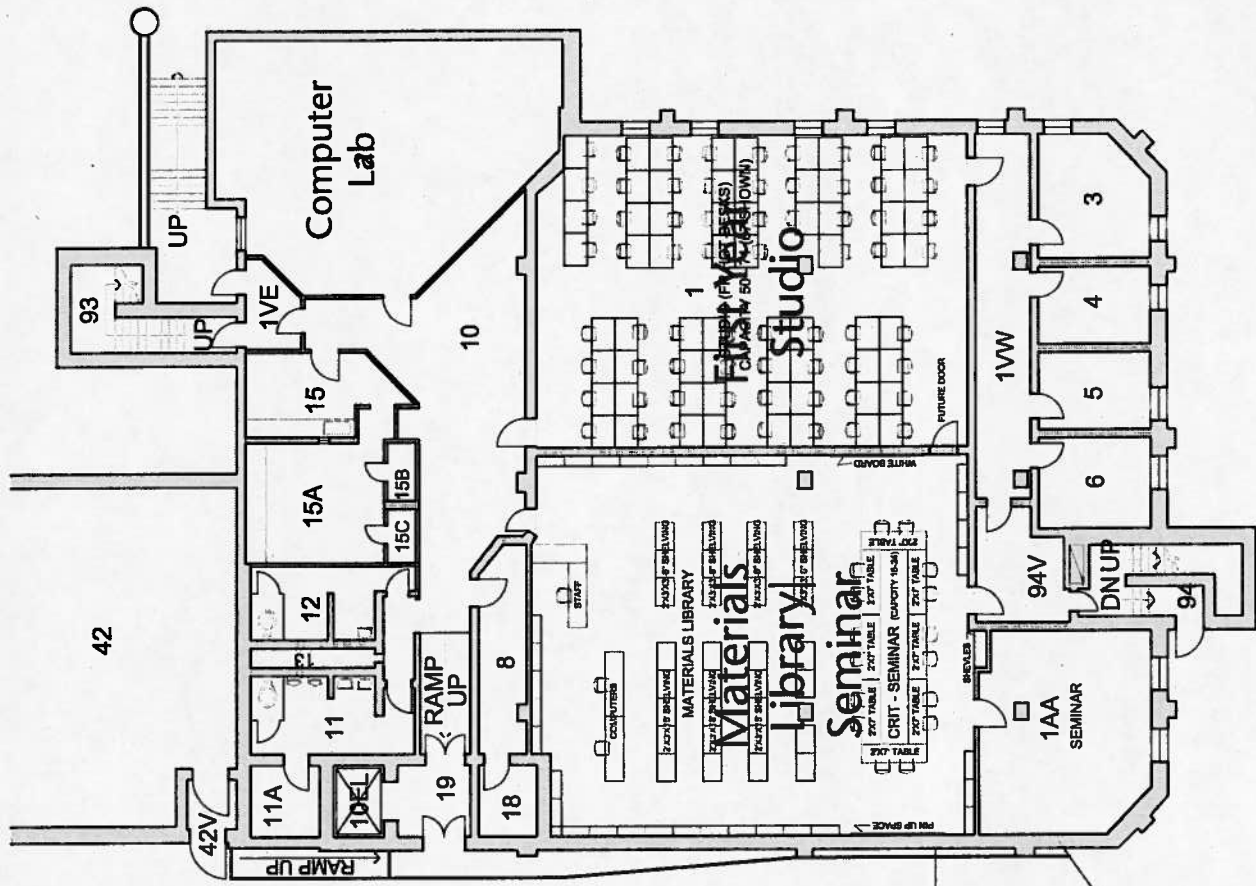


40

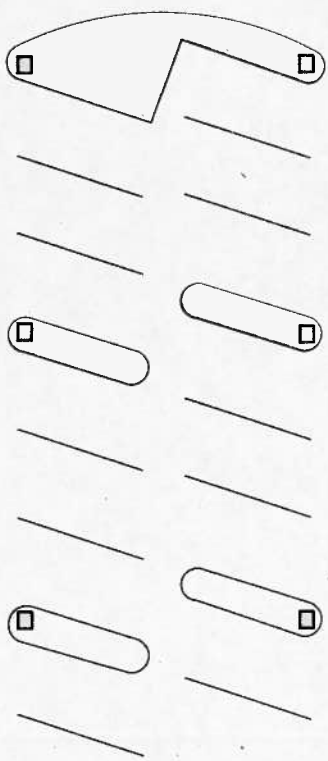


40

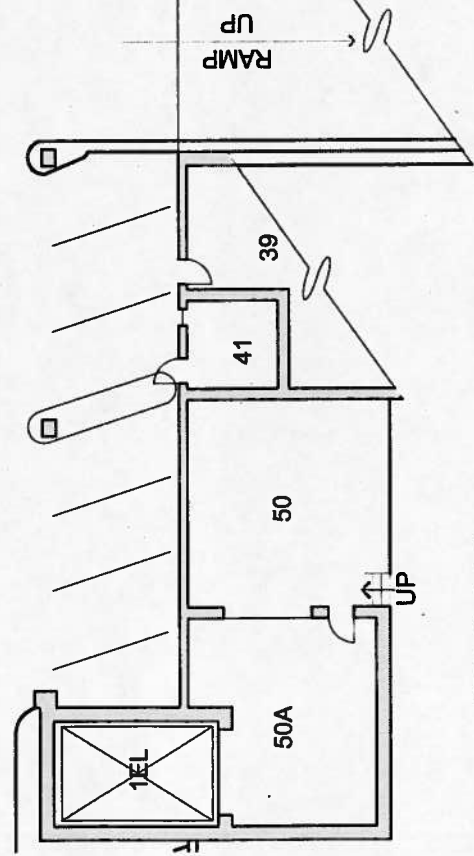

PAGGY
LOWER LEVEL PLAN
SCALE: 1/8" = 1'-0"

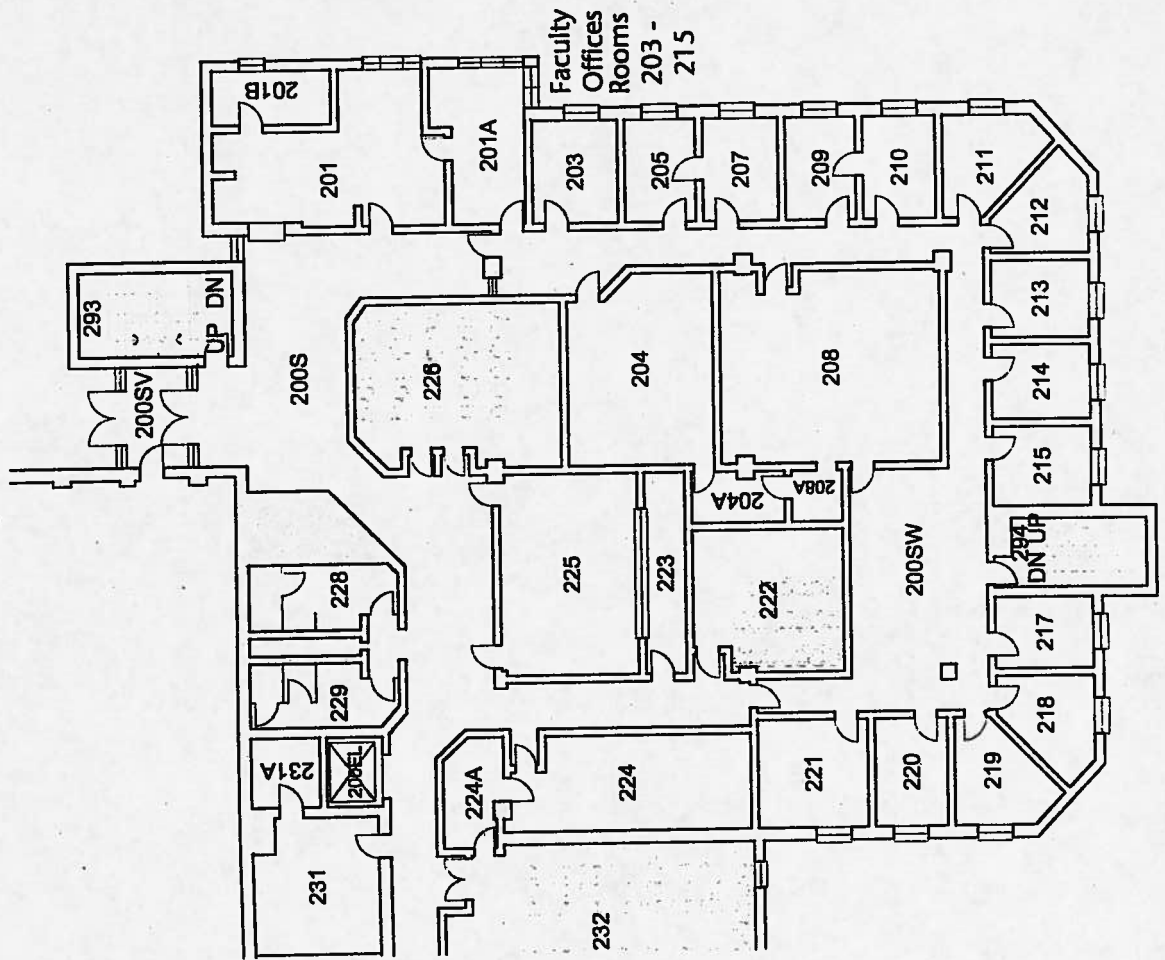

PAGGY
2ND LEVEL

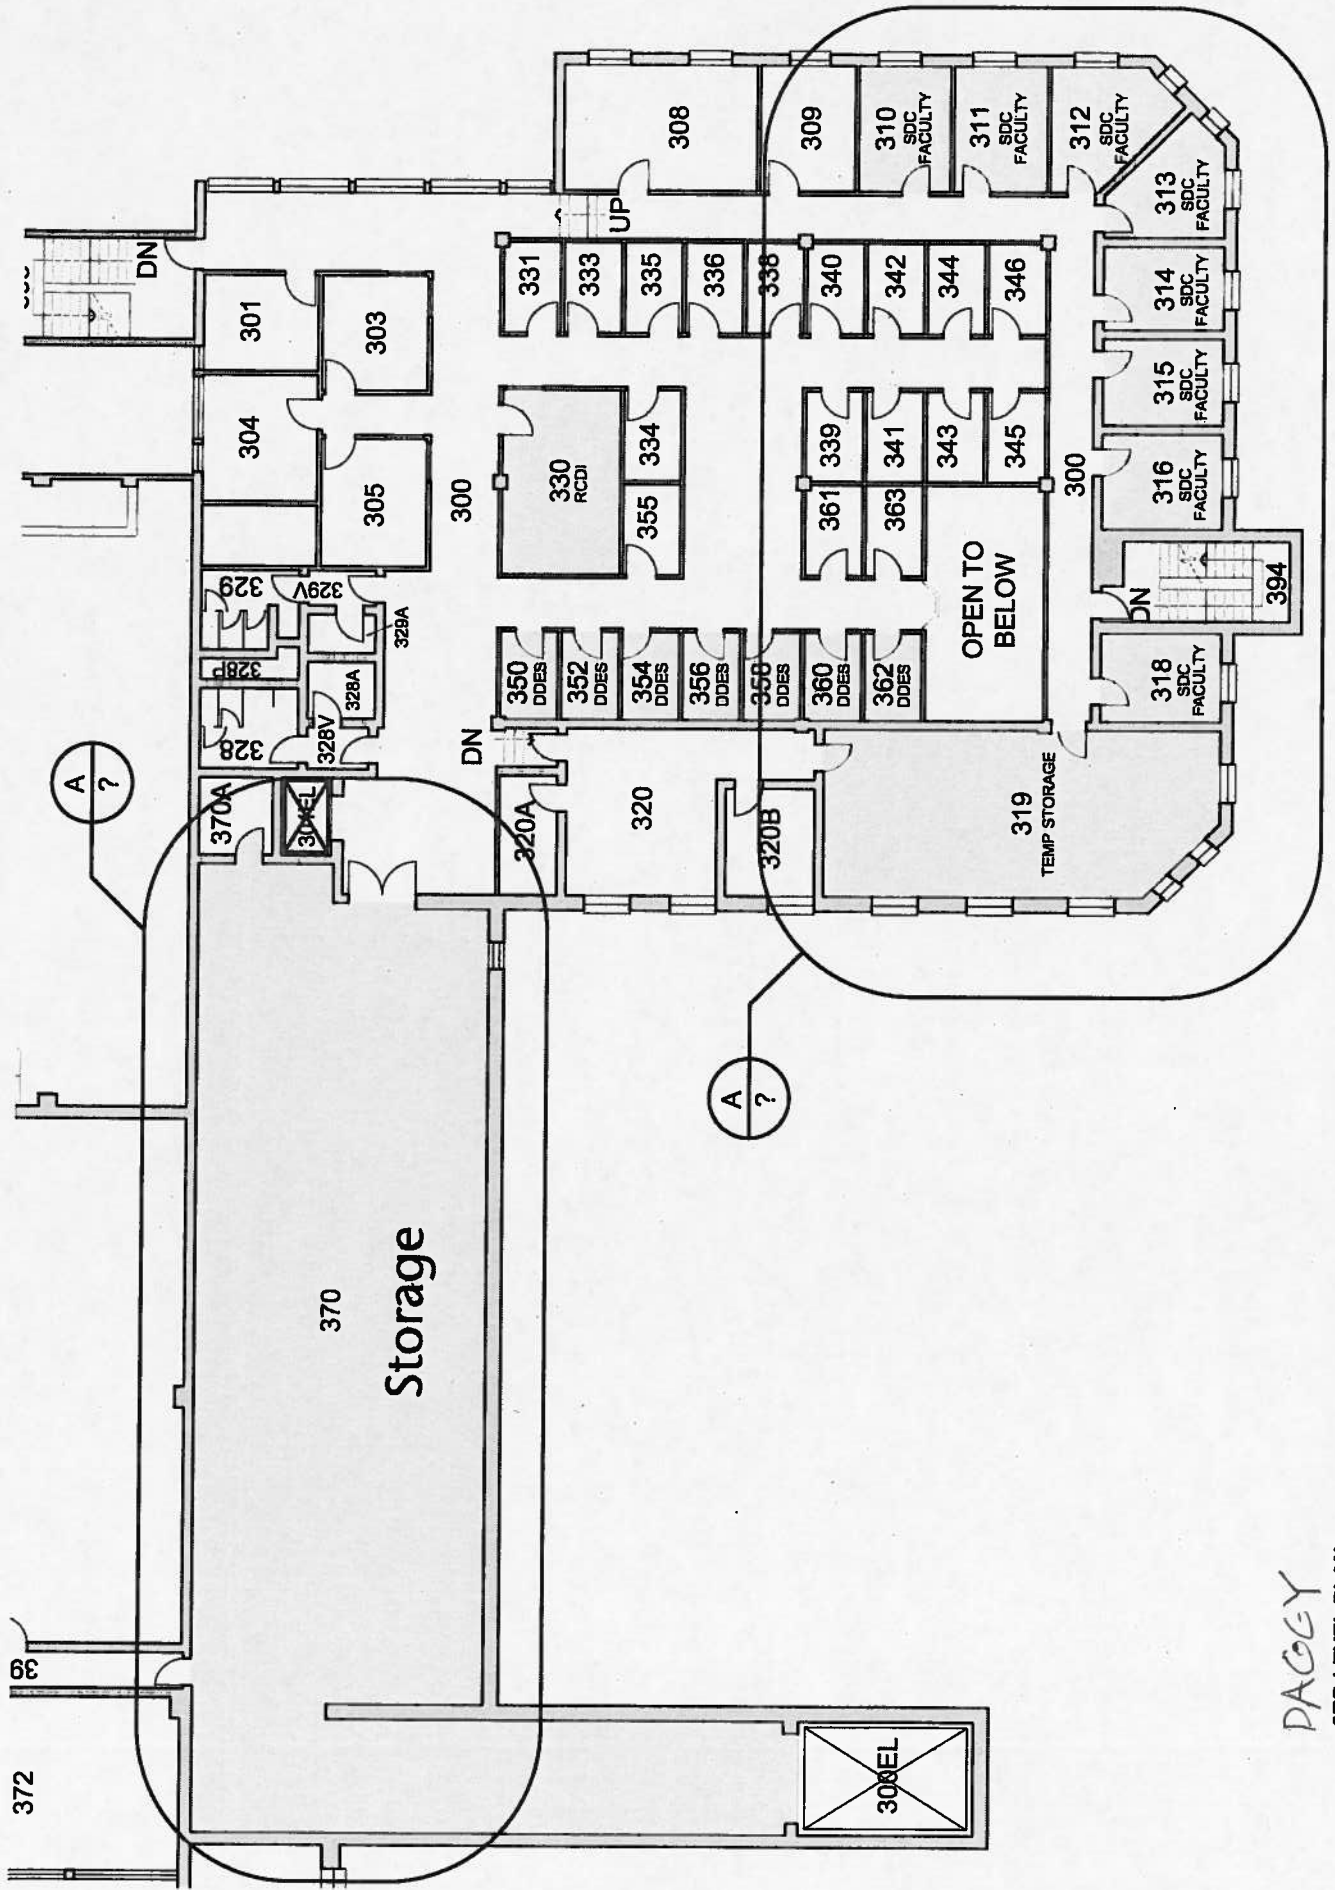

PAGGY

3RD LEVEL PLAN
SCALE: 1/8" = 1'-0"